


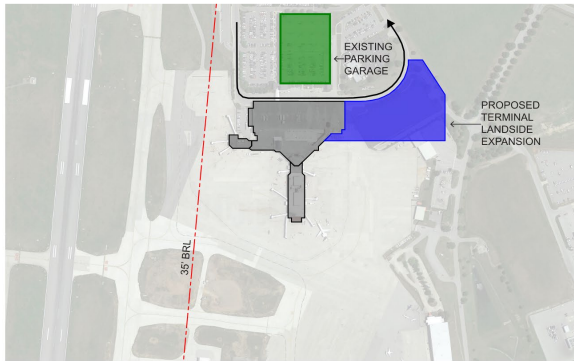


## LANDSIDE


A-LS-1



A-LS-2

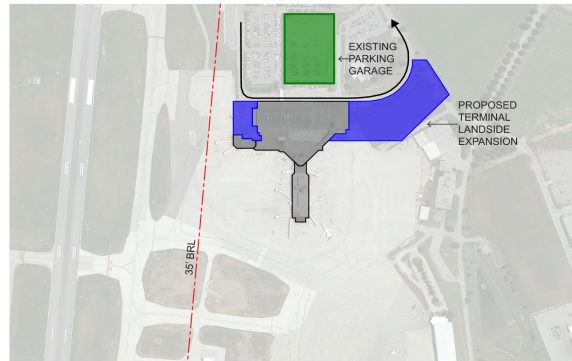


A-LS-3

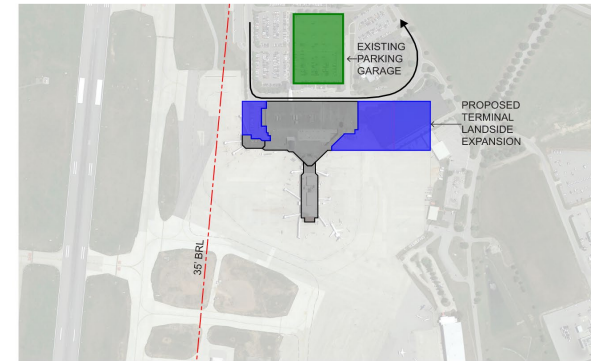


## AIRSIDE


A-AS-1

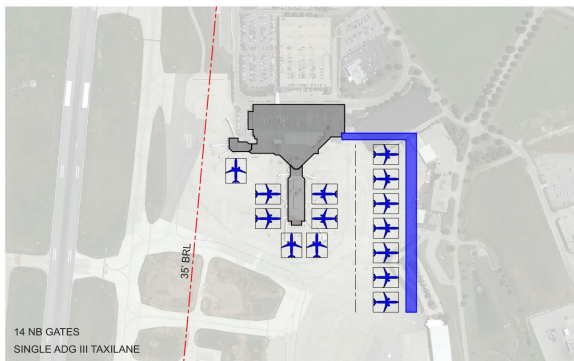


A-AS-2

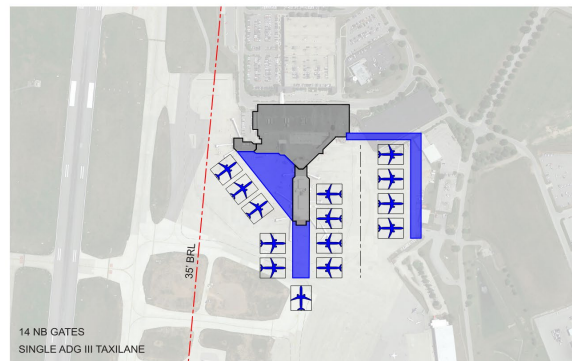

A-AS-3

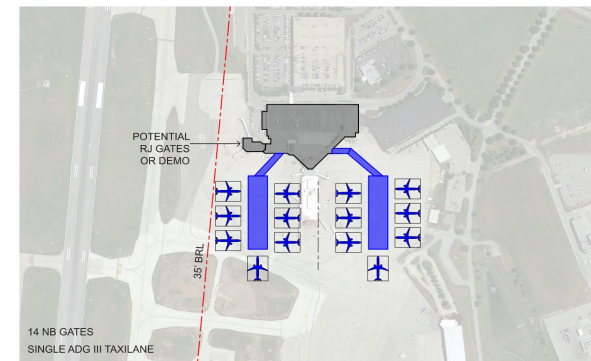


## PROCESS

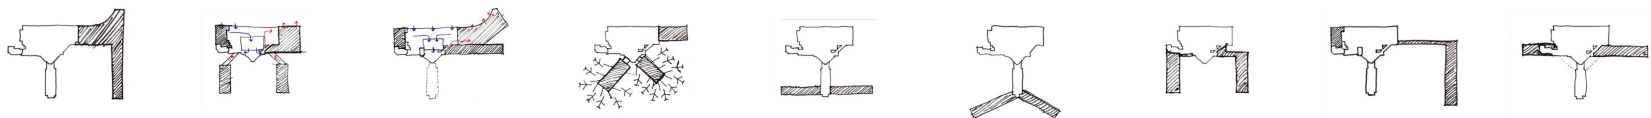




## STACKED ROADWAY


B-1

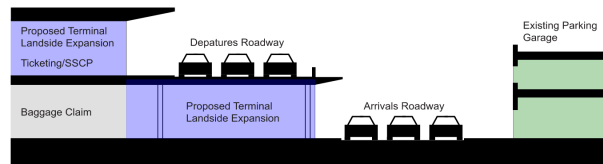

B-2

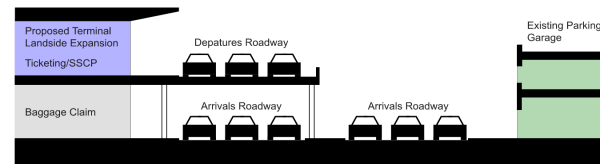


B-3

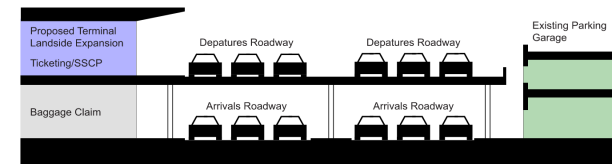


## STACKED ROADWAY WITH CONNECTOR BRIDGE


B-4

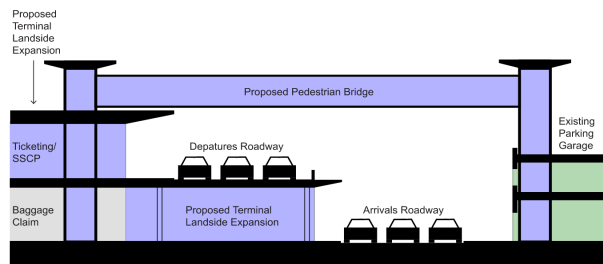


B-5

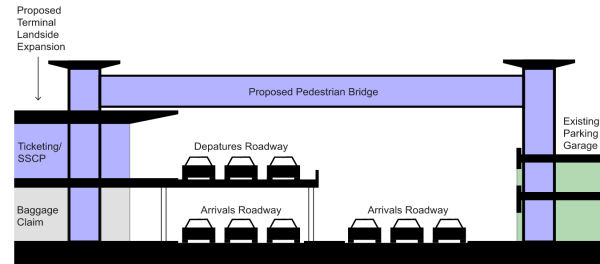

B-6

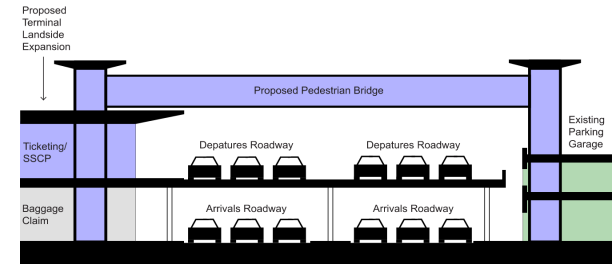


## PROCESS

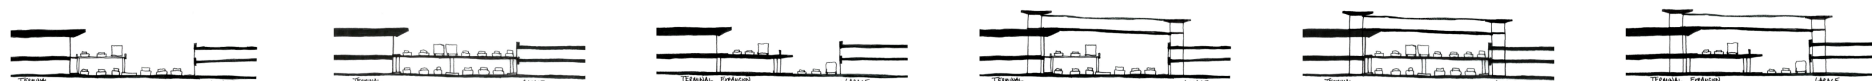





C-1

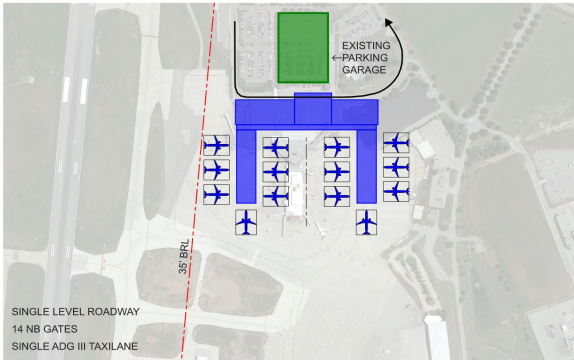


C-2

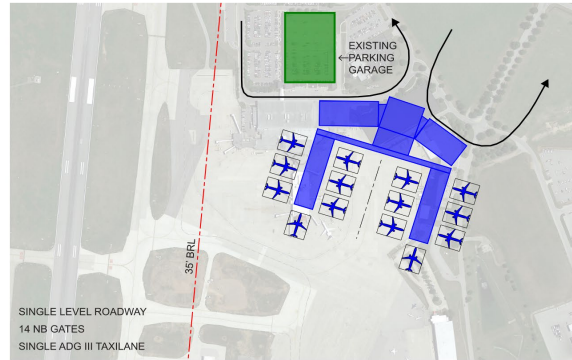


C-3

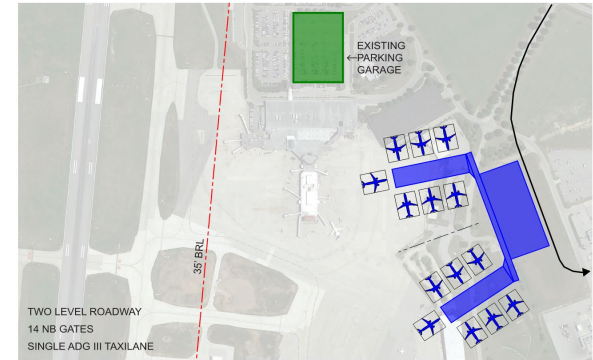


C-4

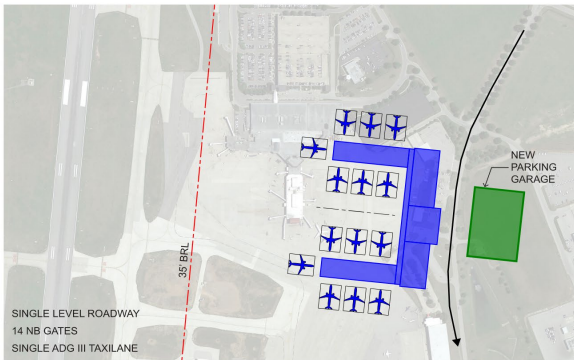

C-5

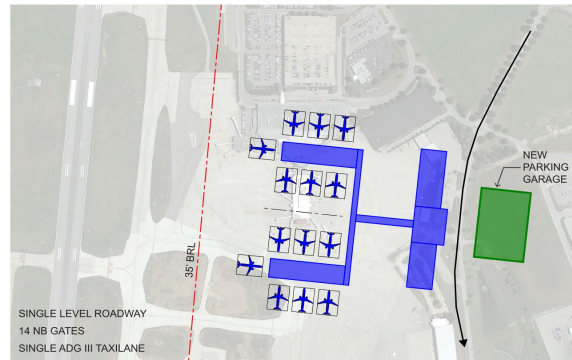

C-6

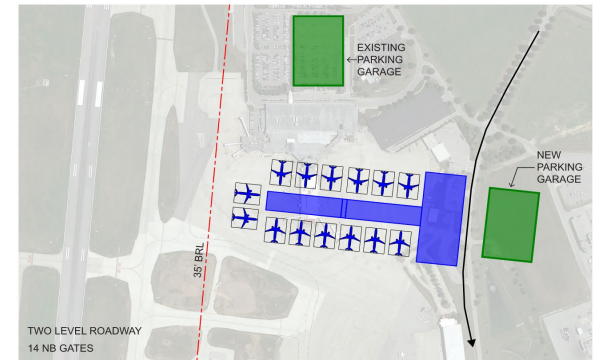

## PROCESS

