


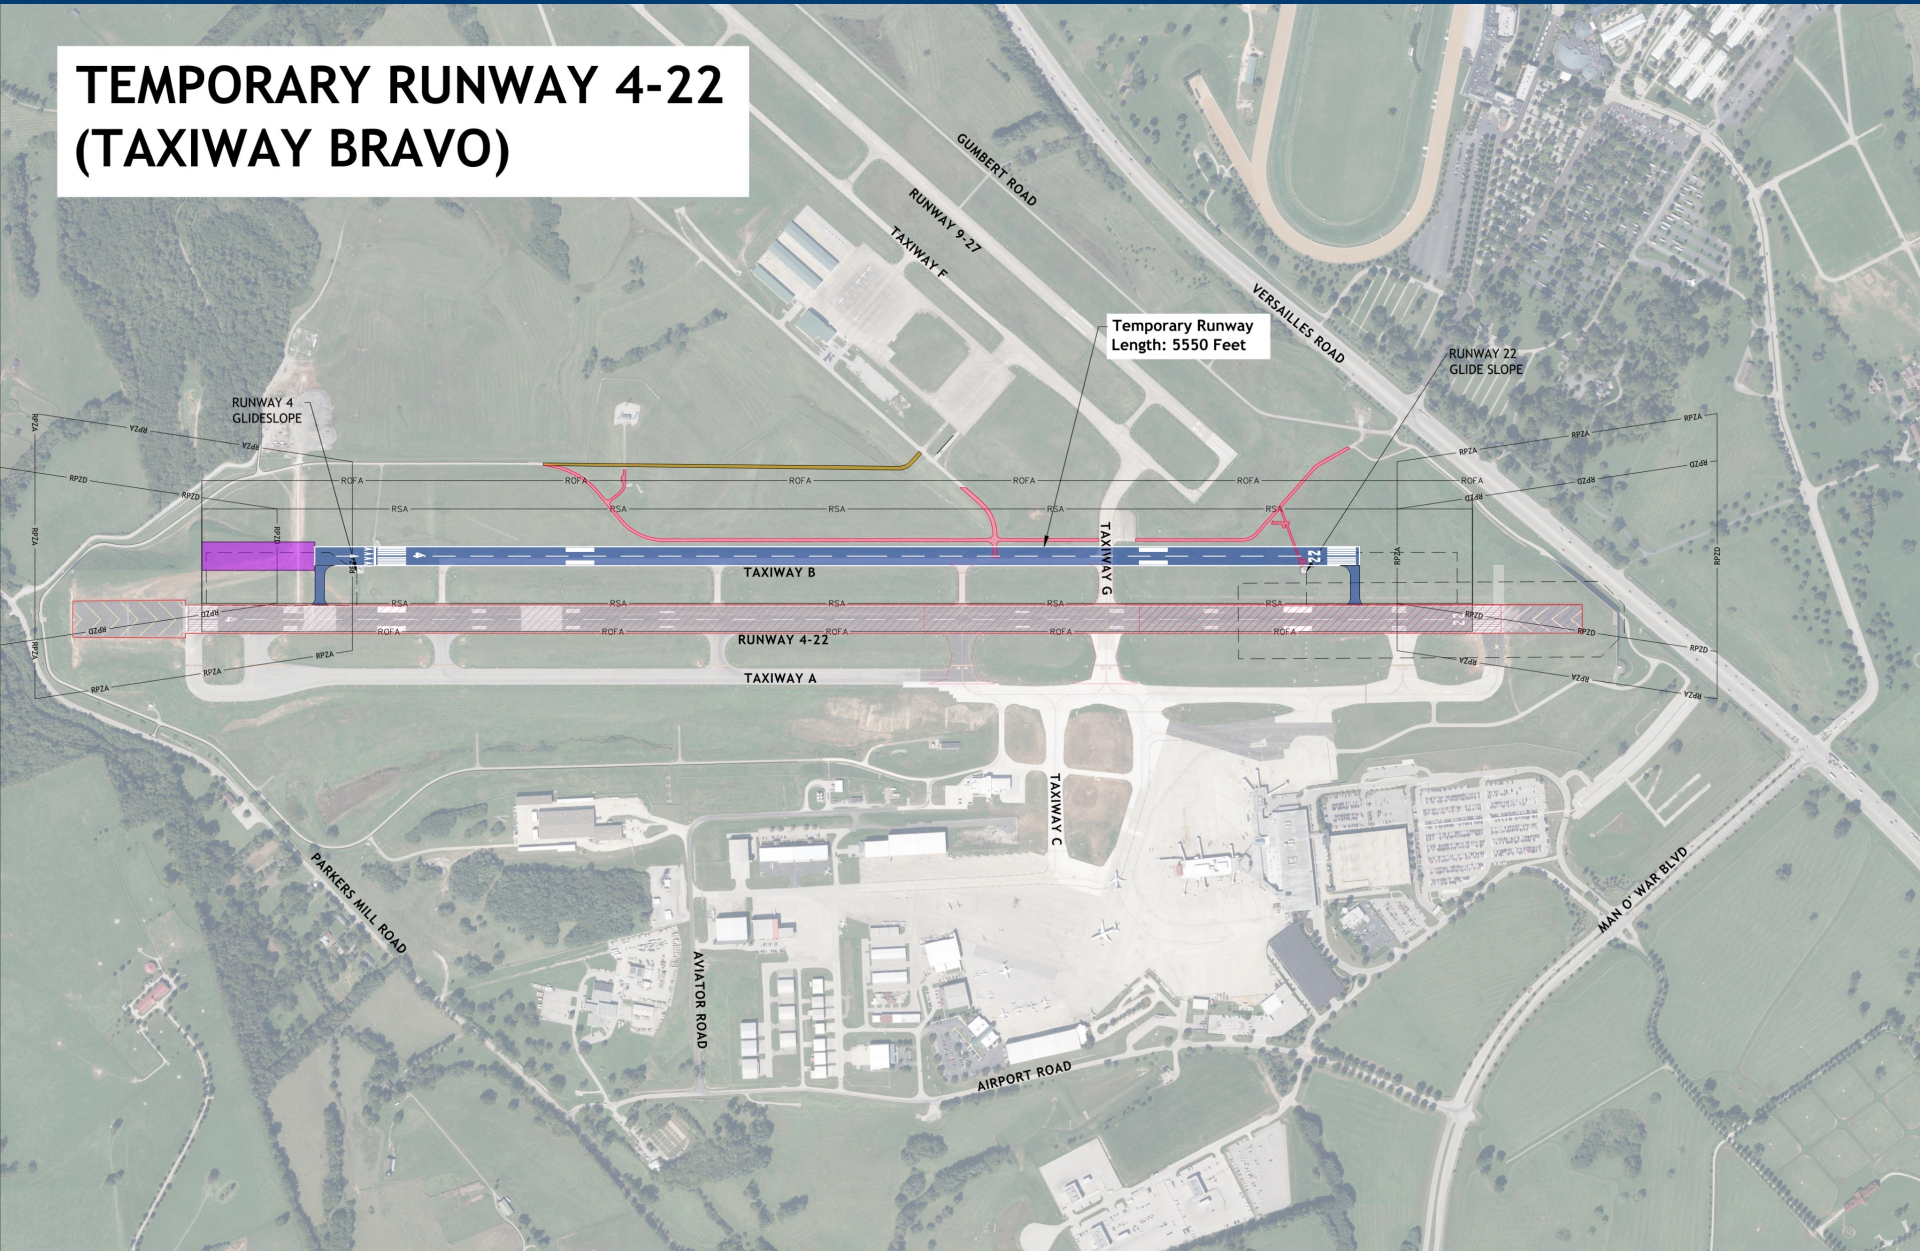

TEMPORARY RUNWAY 4-22 (TAXIWAY BRAVO)




Airfield – Runway 4-22



Alternative 1 – Temporary Runway 9-27 Extension

TEMPORARY RUNWAY 9-27 EXTENSIONS

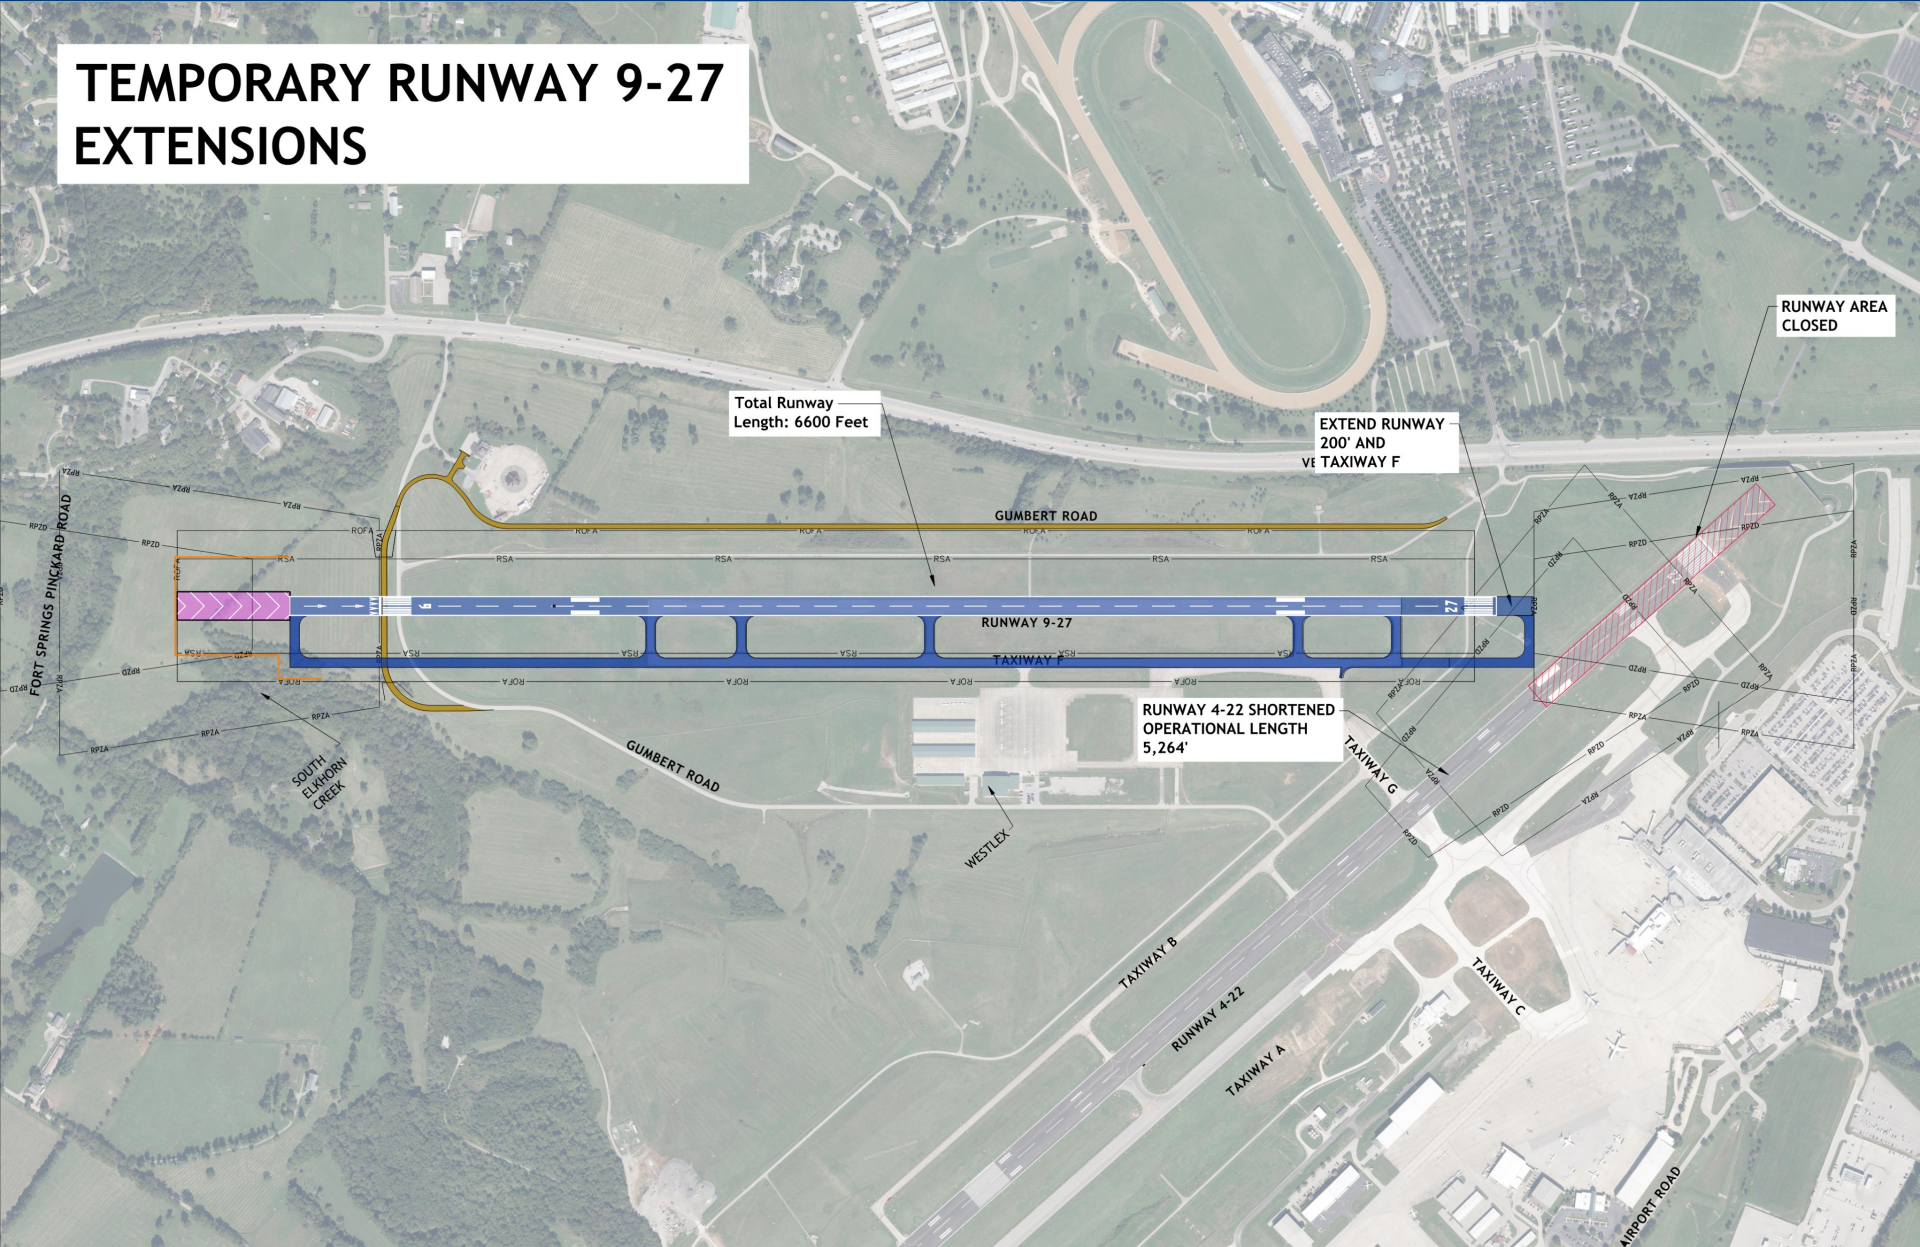

Total Runway Length: 6600 Feet

EXTEND RUNWAY 200' AND VI TAXIWAY F

RUNWAY AREA CLOSED

RUNWAY 4-22 SHORTENED OPERATIONAL LENGTH 5,264'

