


# General Aviation



# Westside Alternative 1





Additional hangars need to be constructed to meet private and corporate demands.

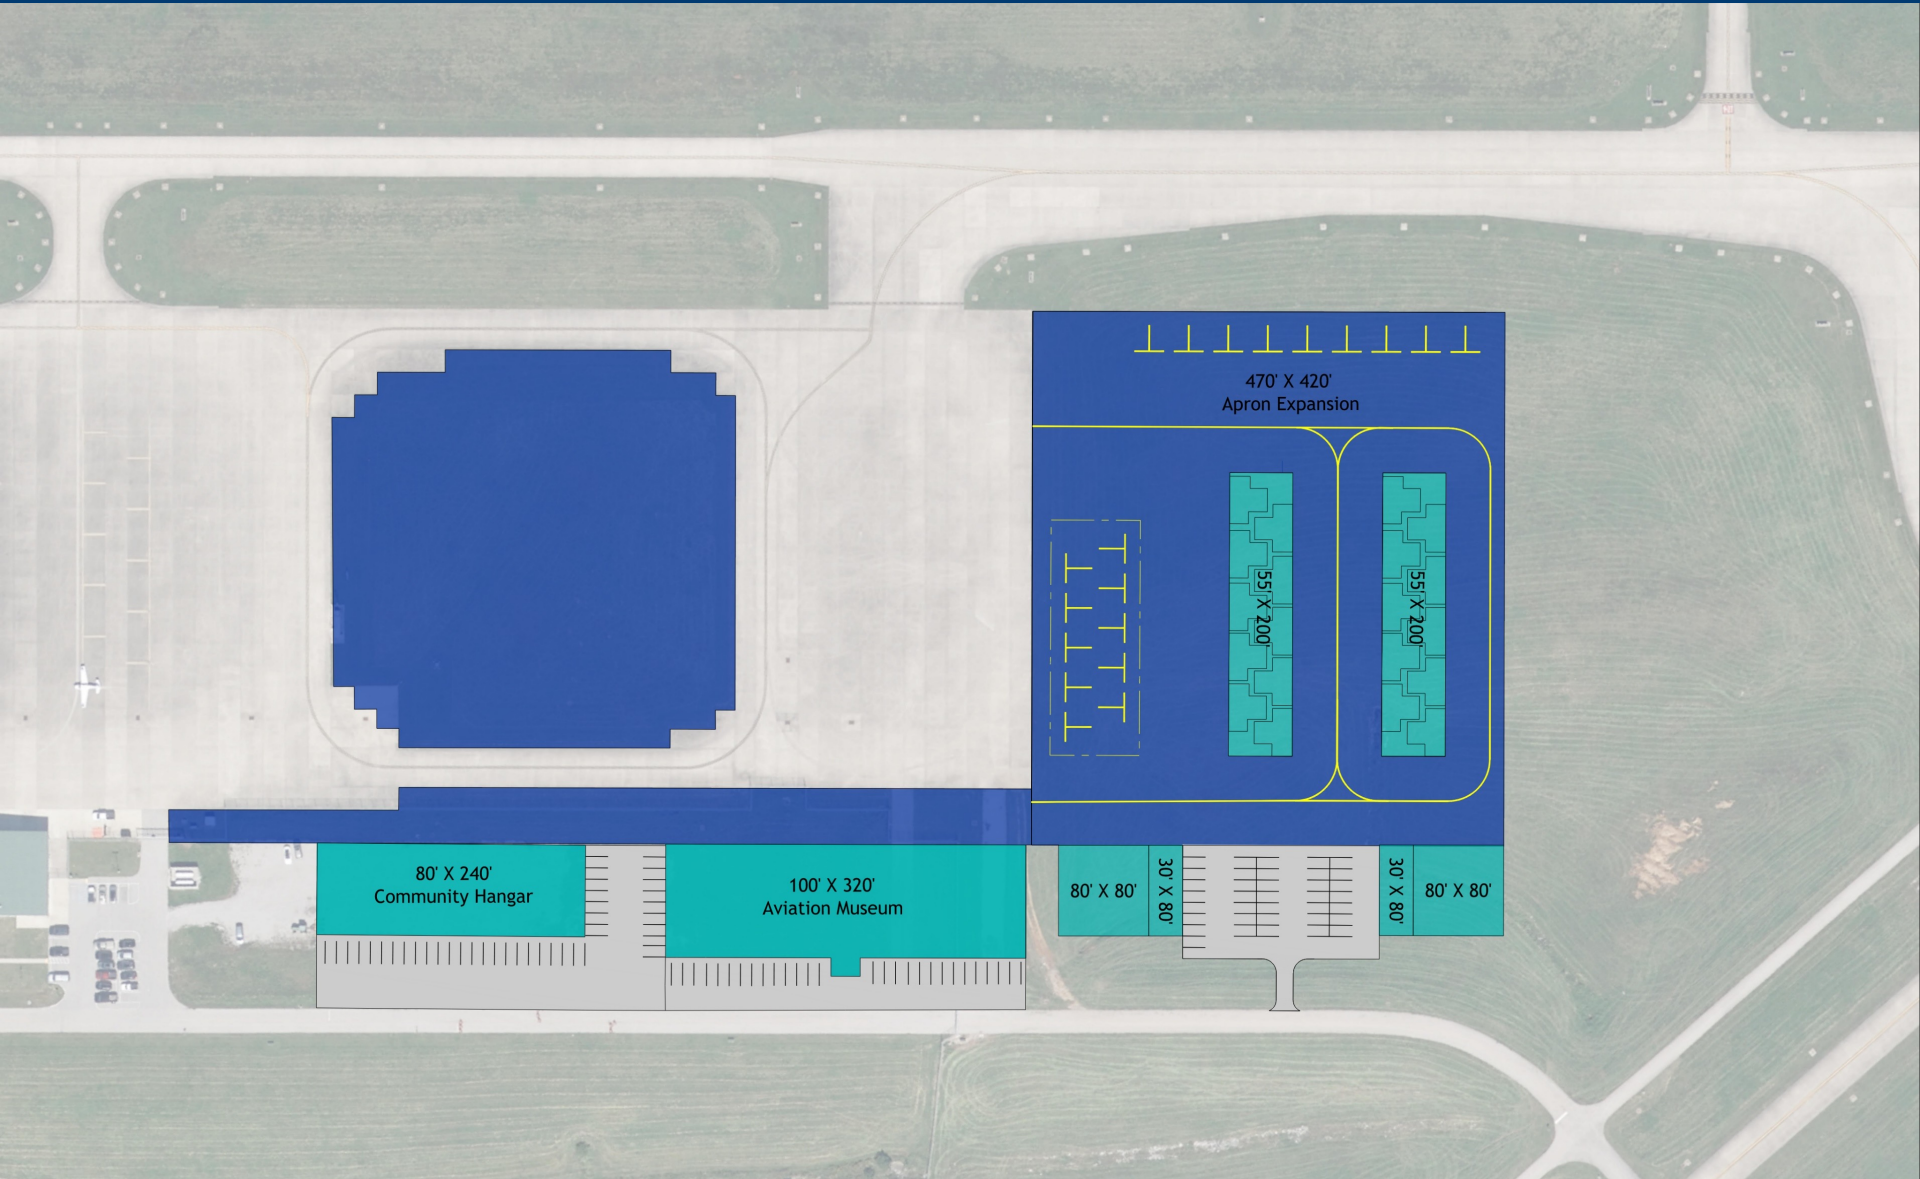

# General Aviation




# Westside Alternative 2

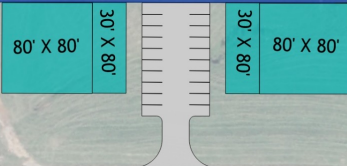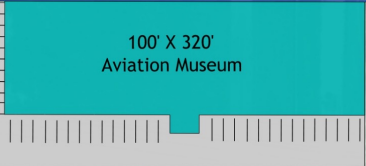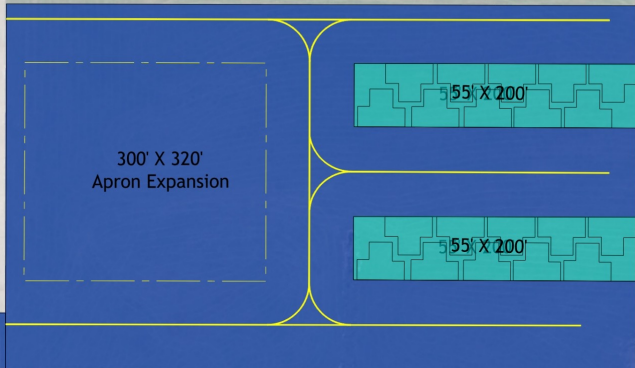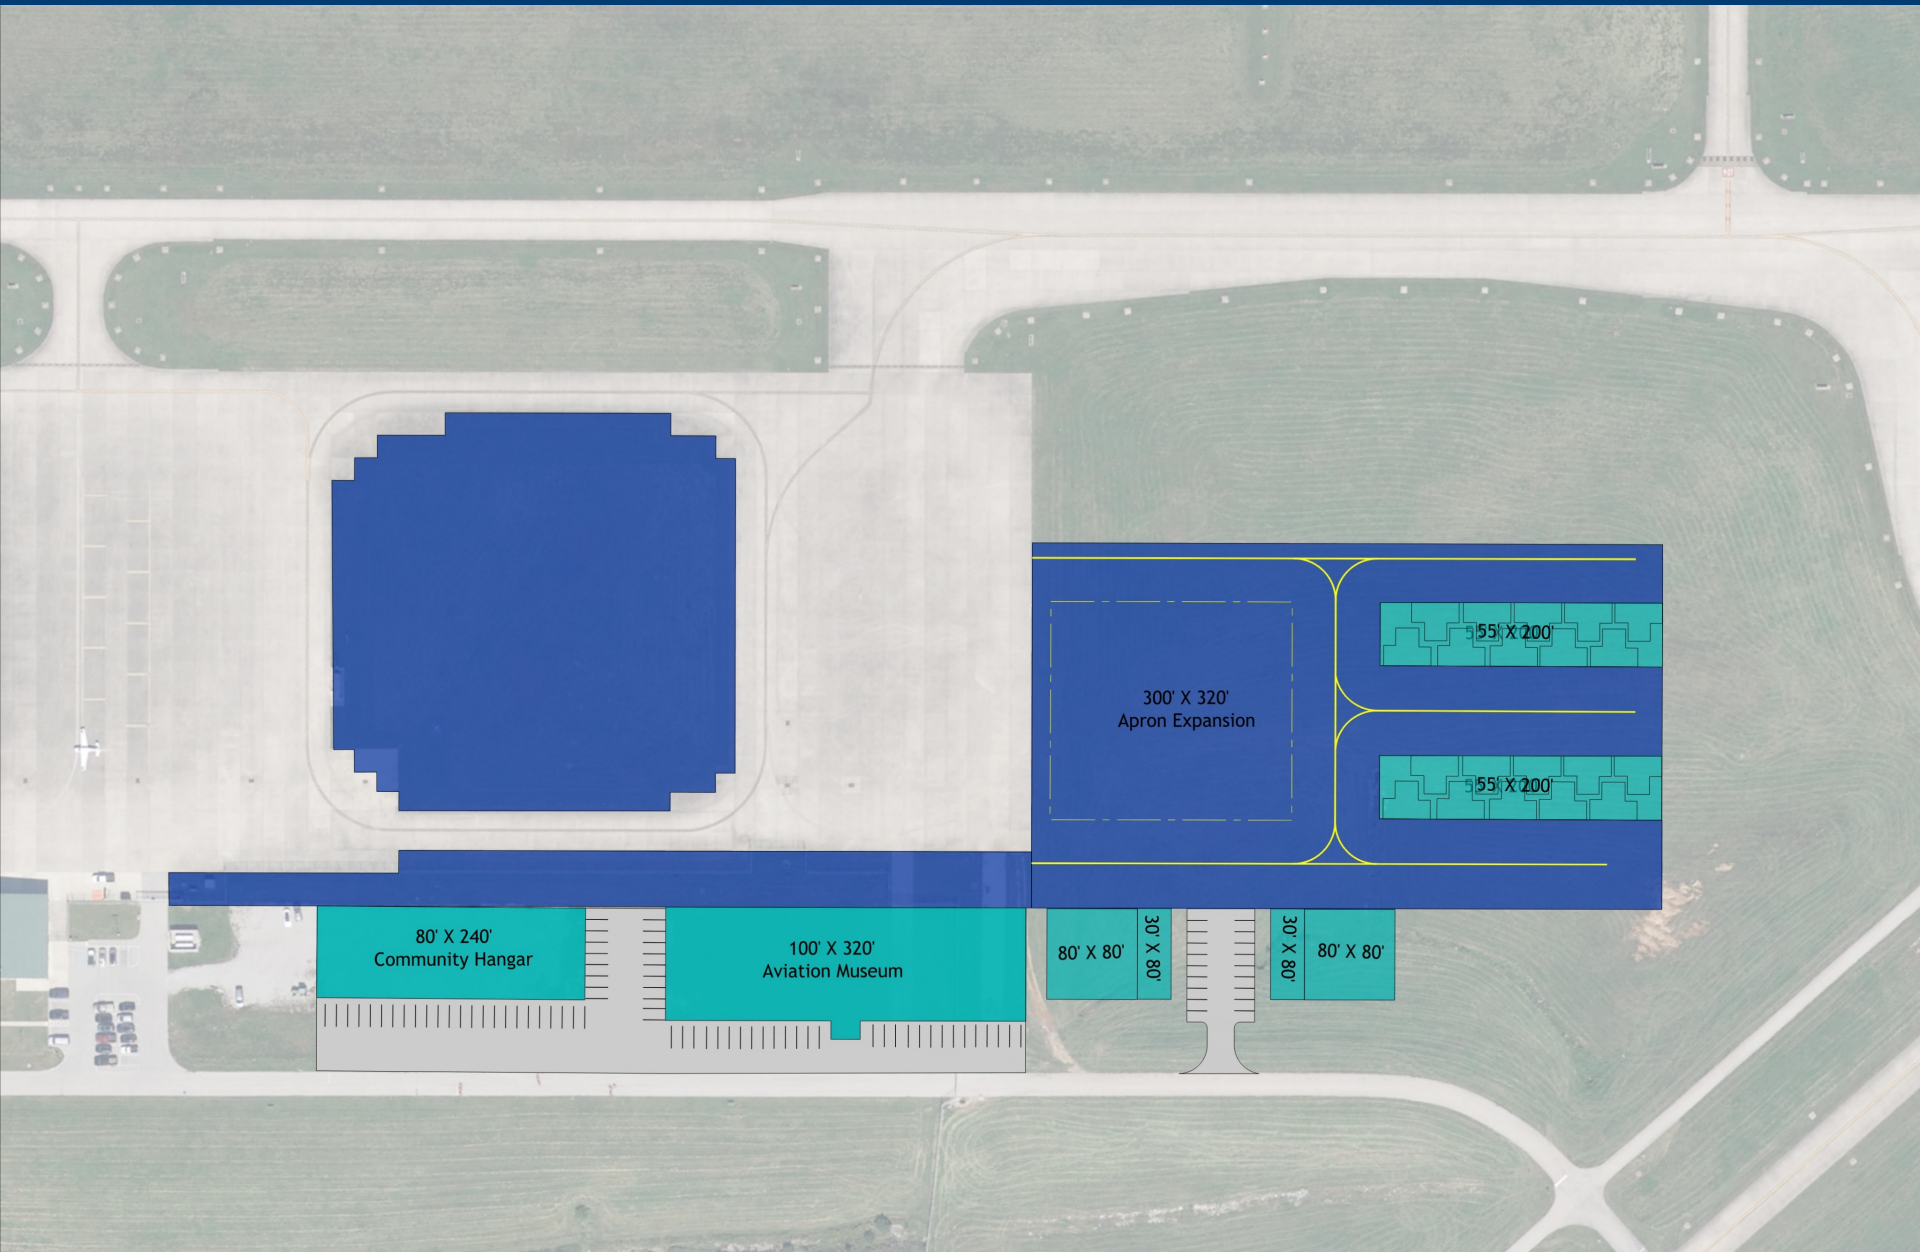


# General Aviation



# Westside Alternative 3

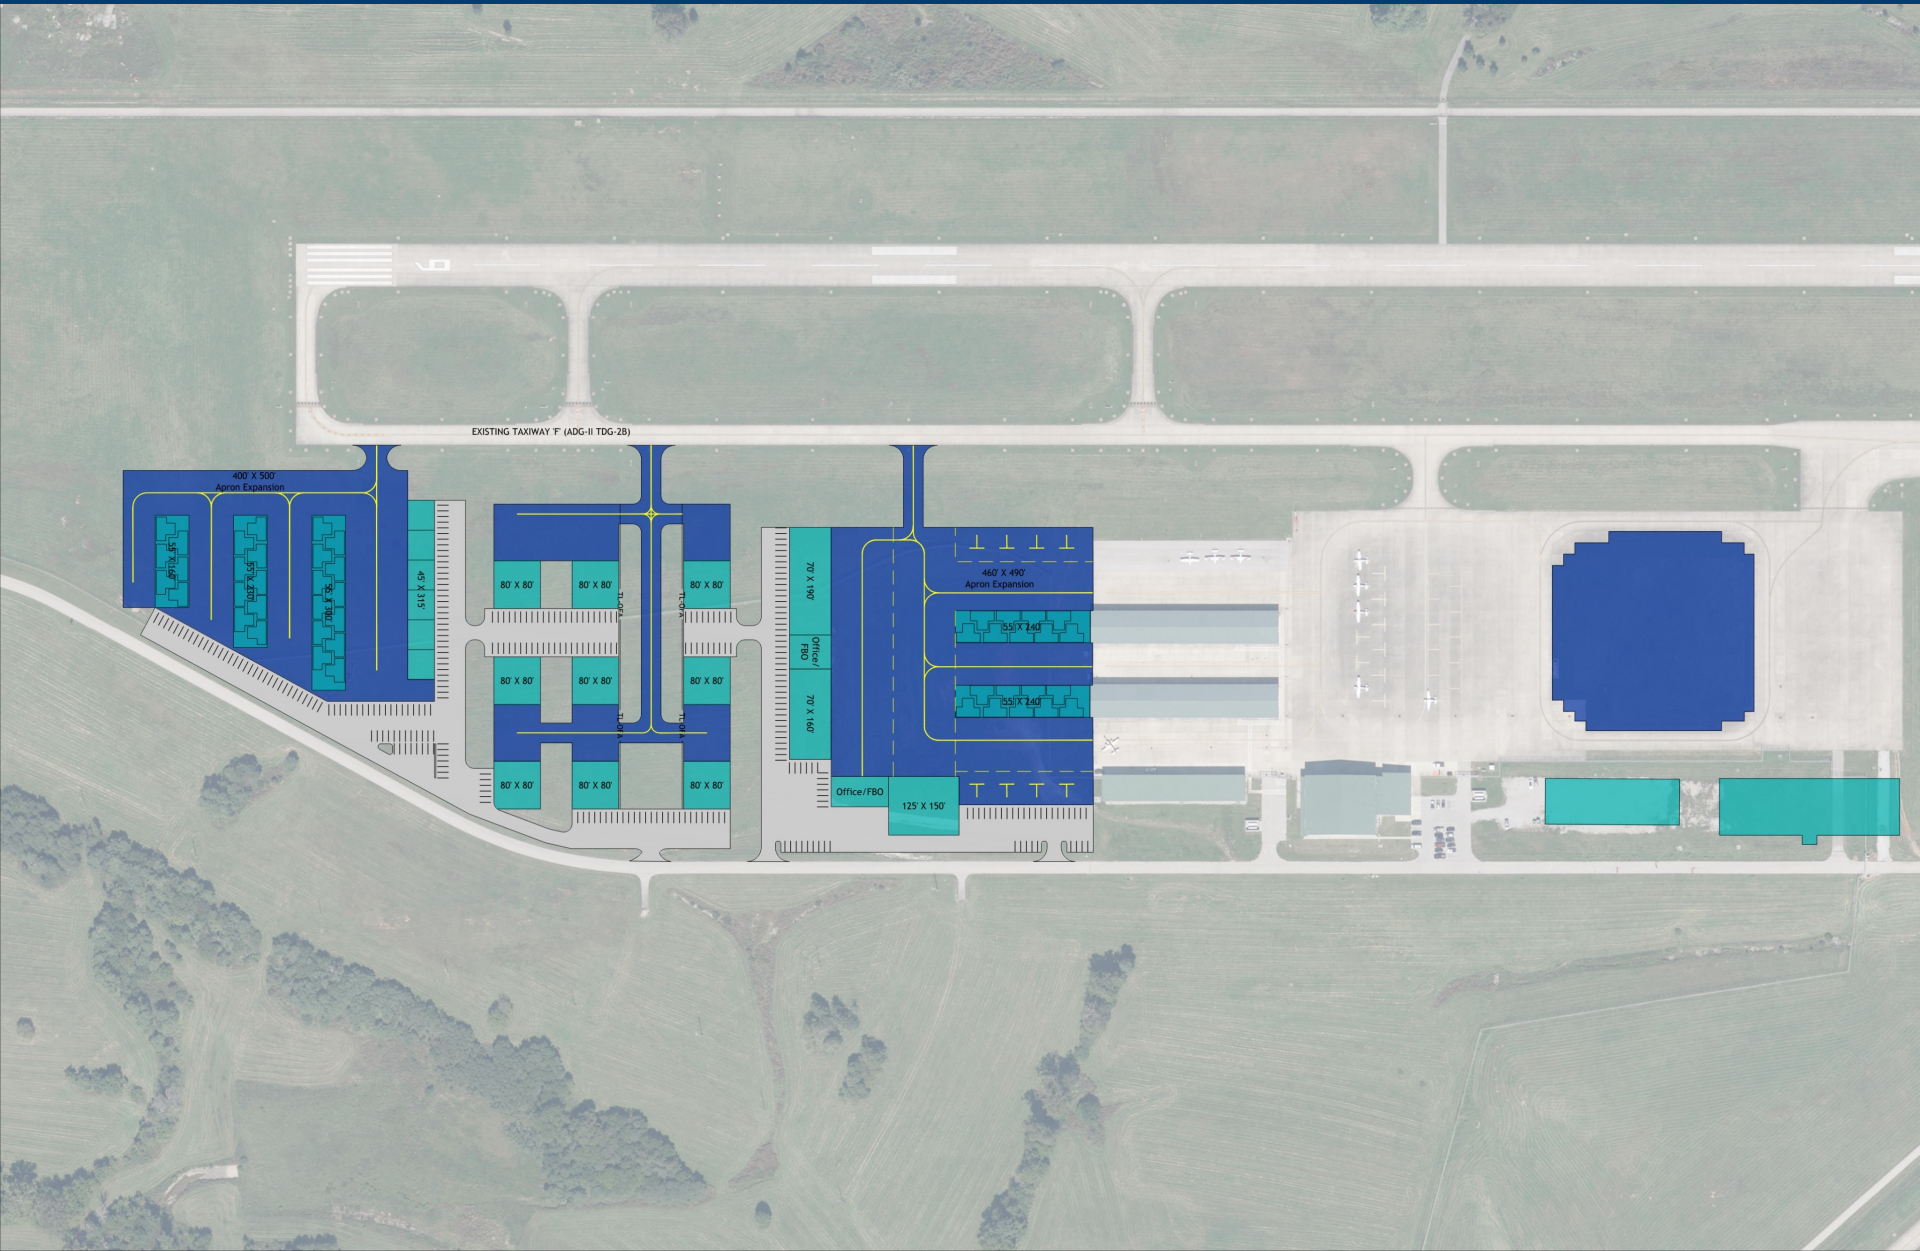

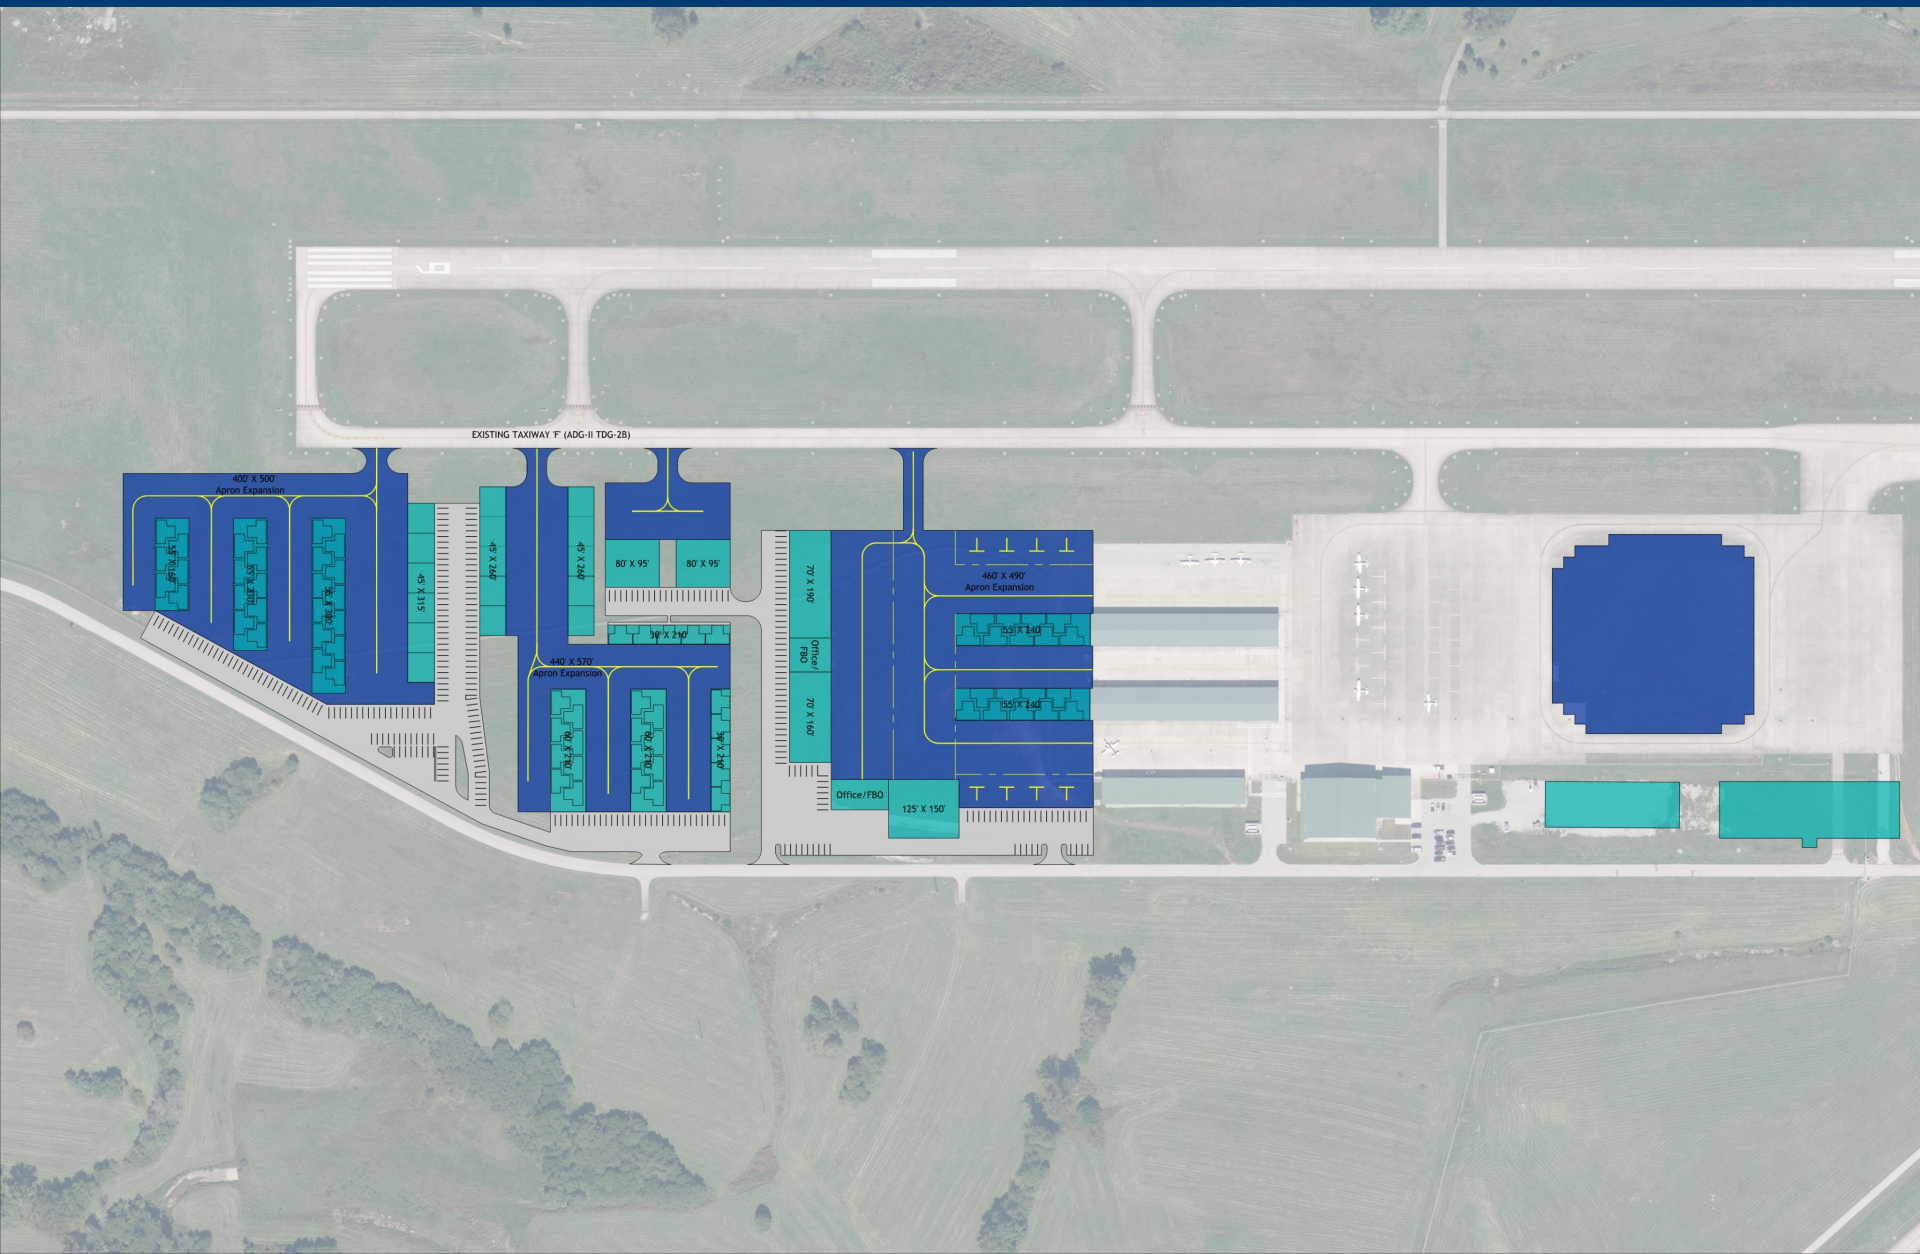

Apron Expansion

EXISTING TAXIWAY F (ADG-II TDG-2B)




80 X 95'

80 X 95'


440 X 570  
Apron Expansion




70 X 190'

Office/FBO

125 X 150





460 X 490  
Apron Expansion



